



**INDEX OF DRAWINGS:**


1. EXTERIOR ELEVATIONS, ROOF PLAN, DETAILS, BUILDING SECTION
2. MAIN FLOOR PLAN, FOUNDATION PLAN
3. NOTES AND SPECIFICATIONS

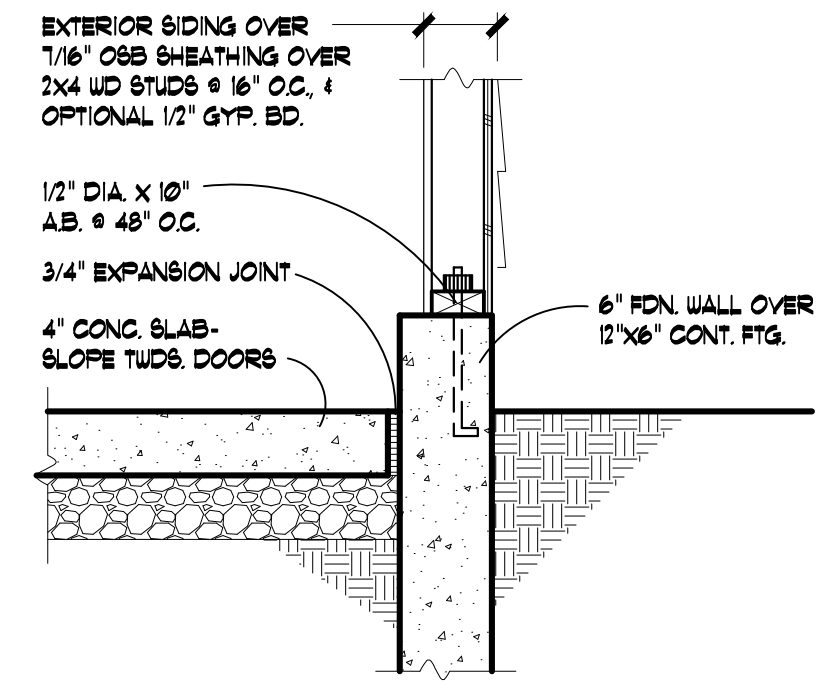


**1 GARAGE WALL**  
SCALE: 1"=1'-0"

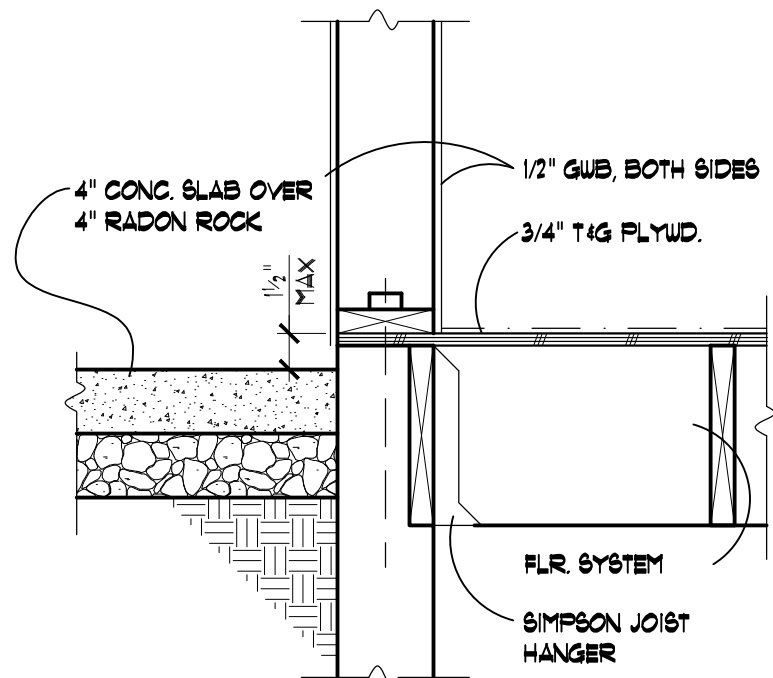


**2 GARAGE/HOUSE NO STEP**  
SCALE: 1"=1'-0"

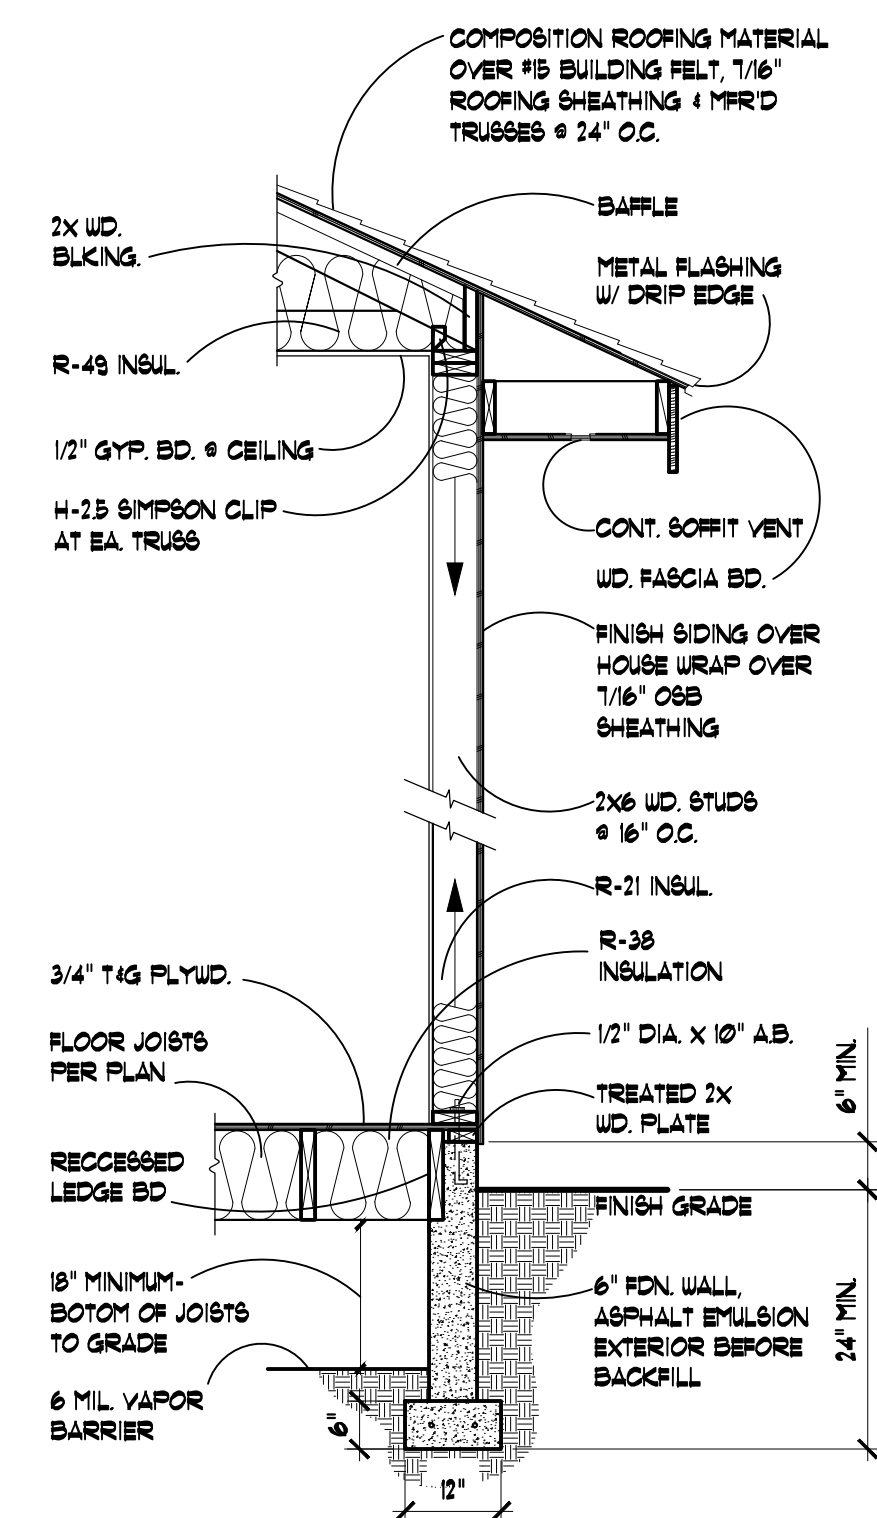


**3 WALL SECTION**  
SCALE: 1/2"=1'-0"

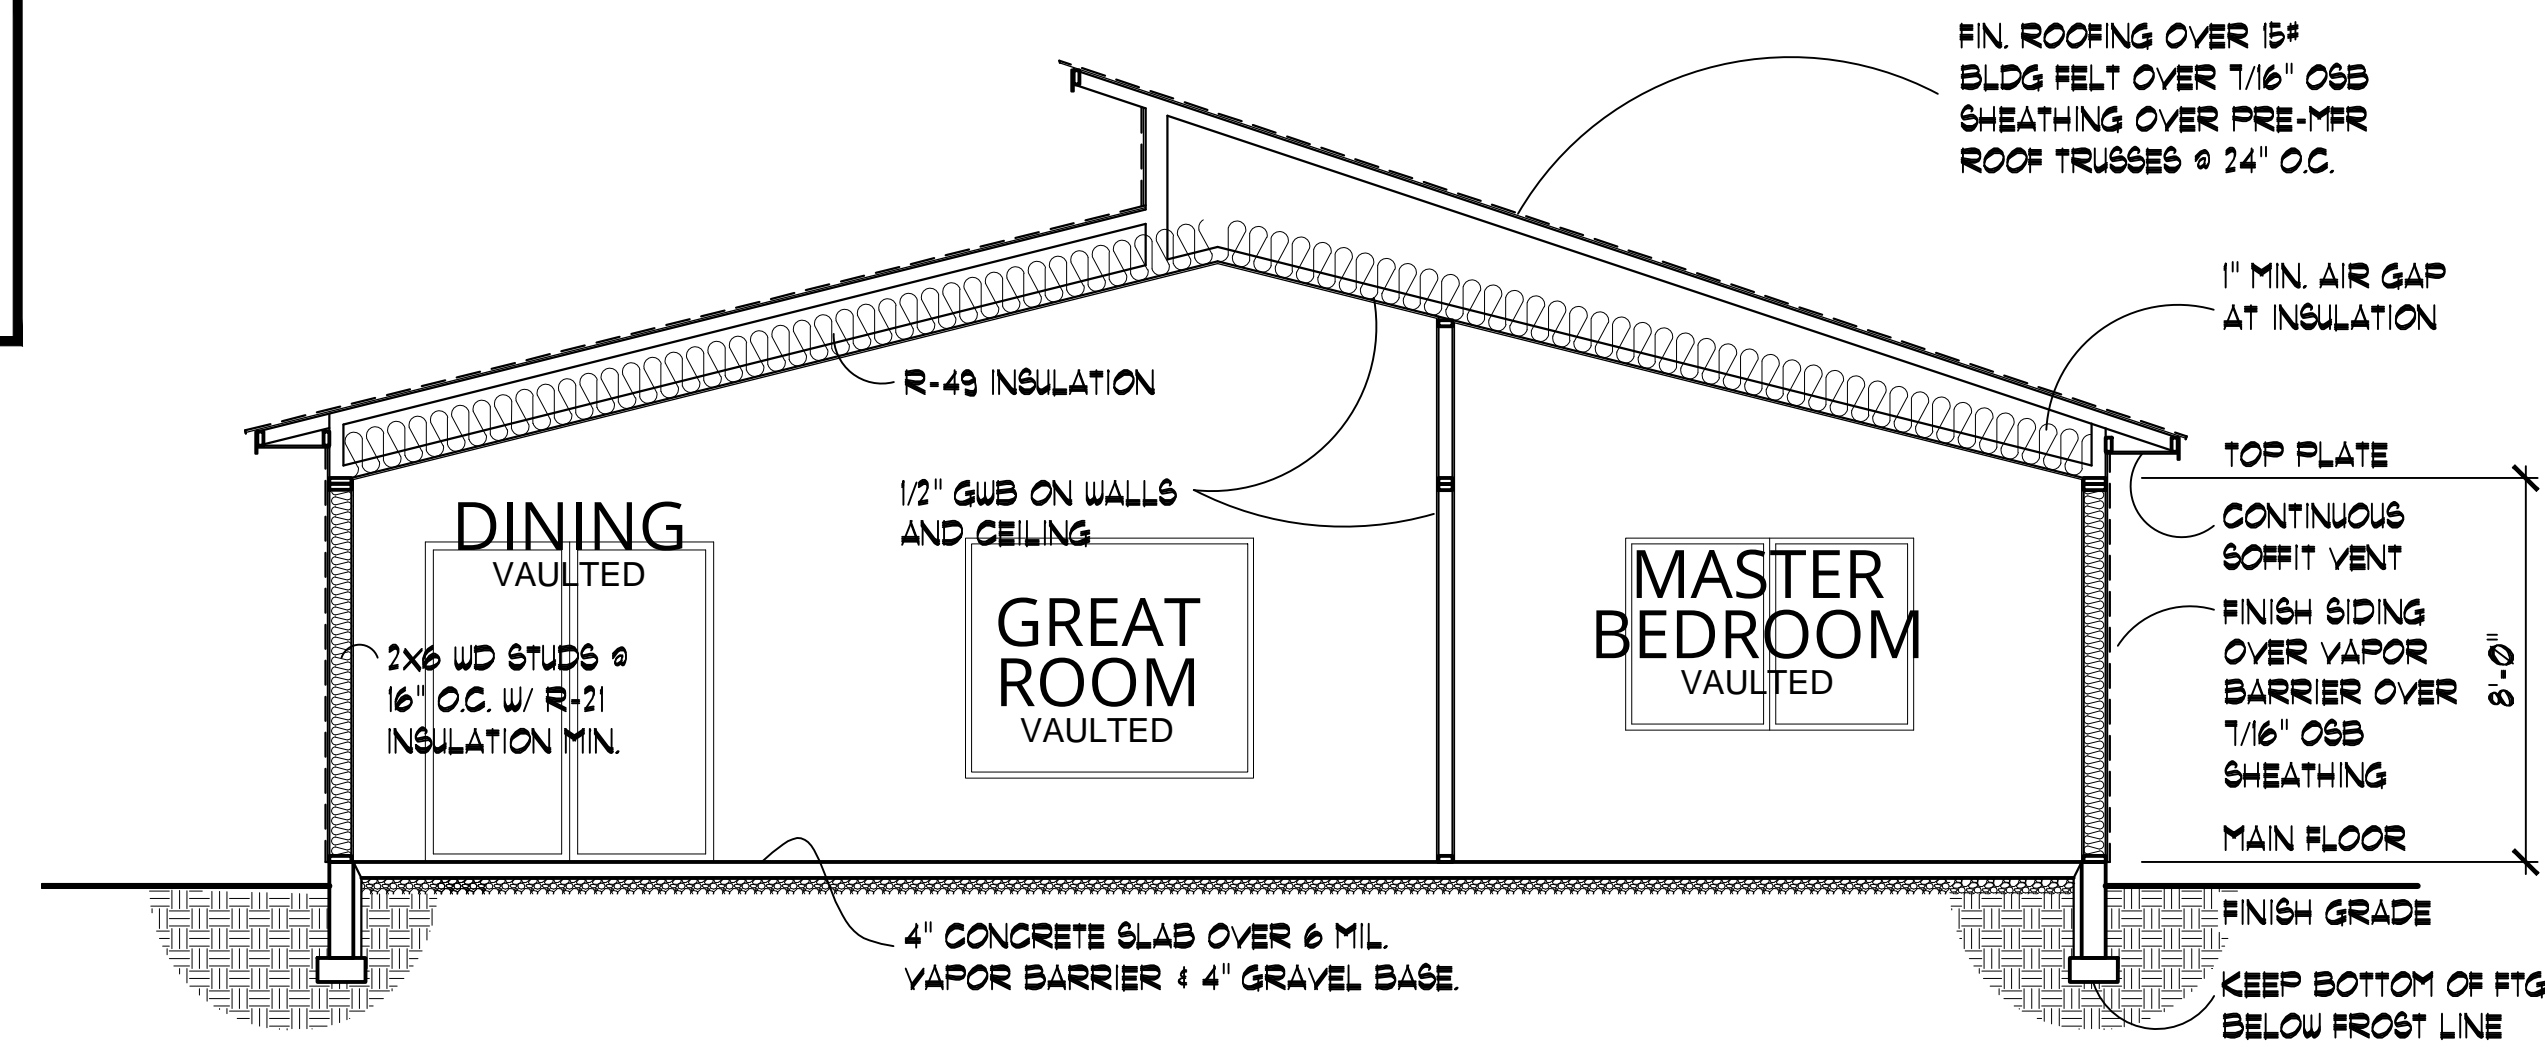


**BUILDING SECTION**  
SCALE: 1/4"=1'-0" A-A

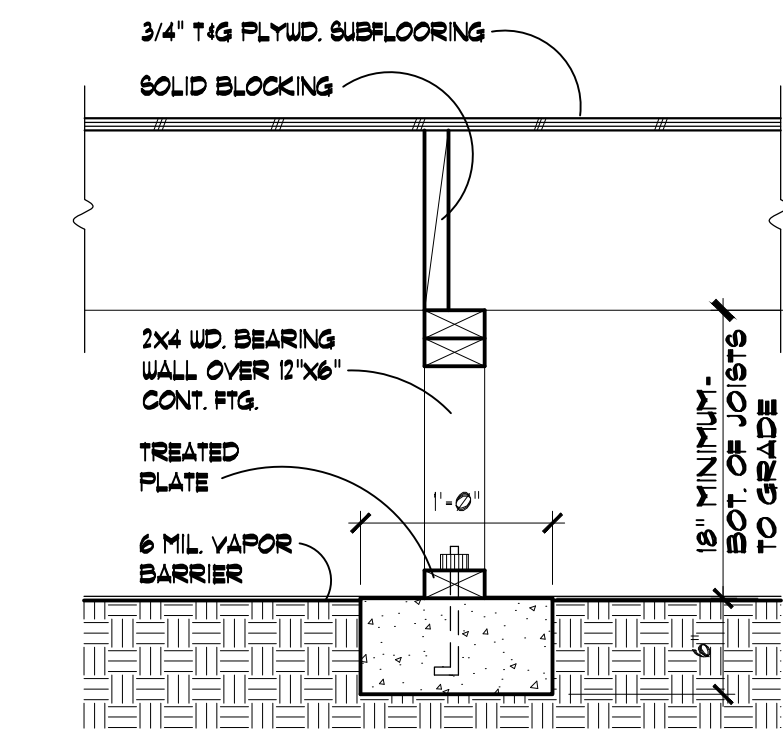


**4 BEARING @ CRAWL**  
SCALE: 1"=1'-0"

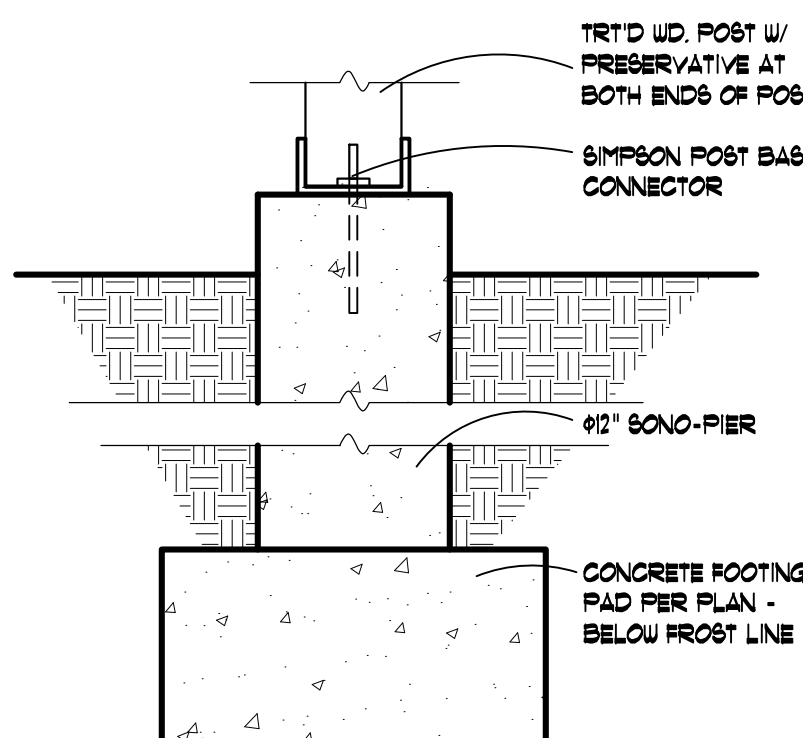


**5 PIER DETAIL**  
SCALE: 1"=1'-0"

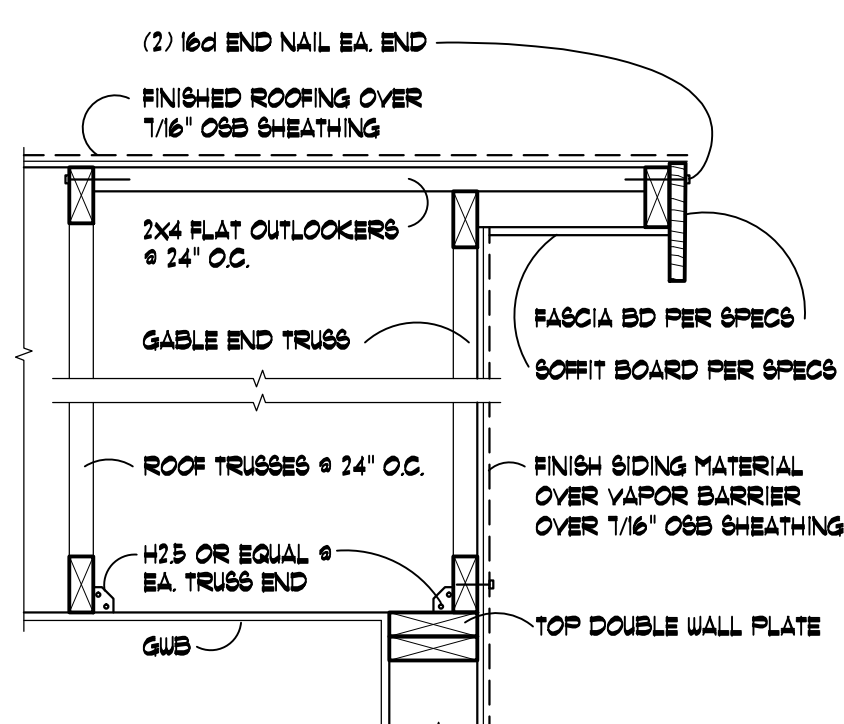


**6 OUTLOOKER**  
SCALE: 1"=1'-0"

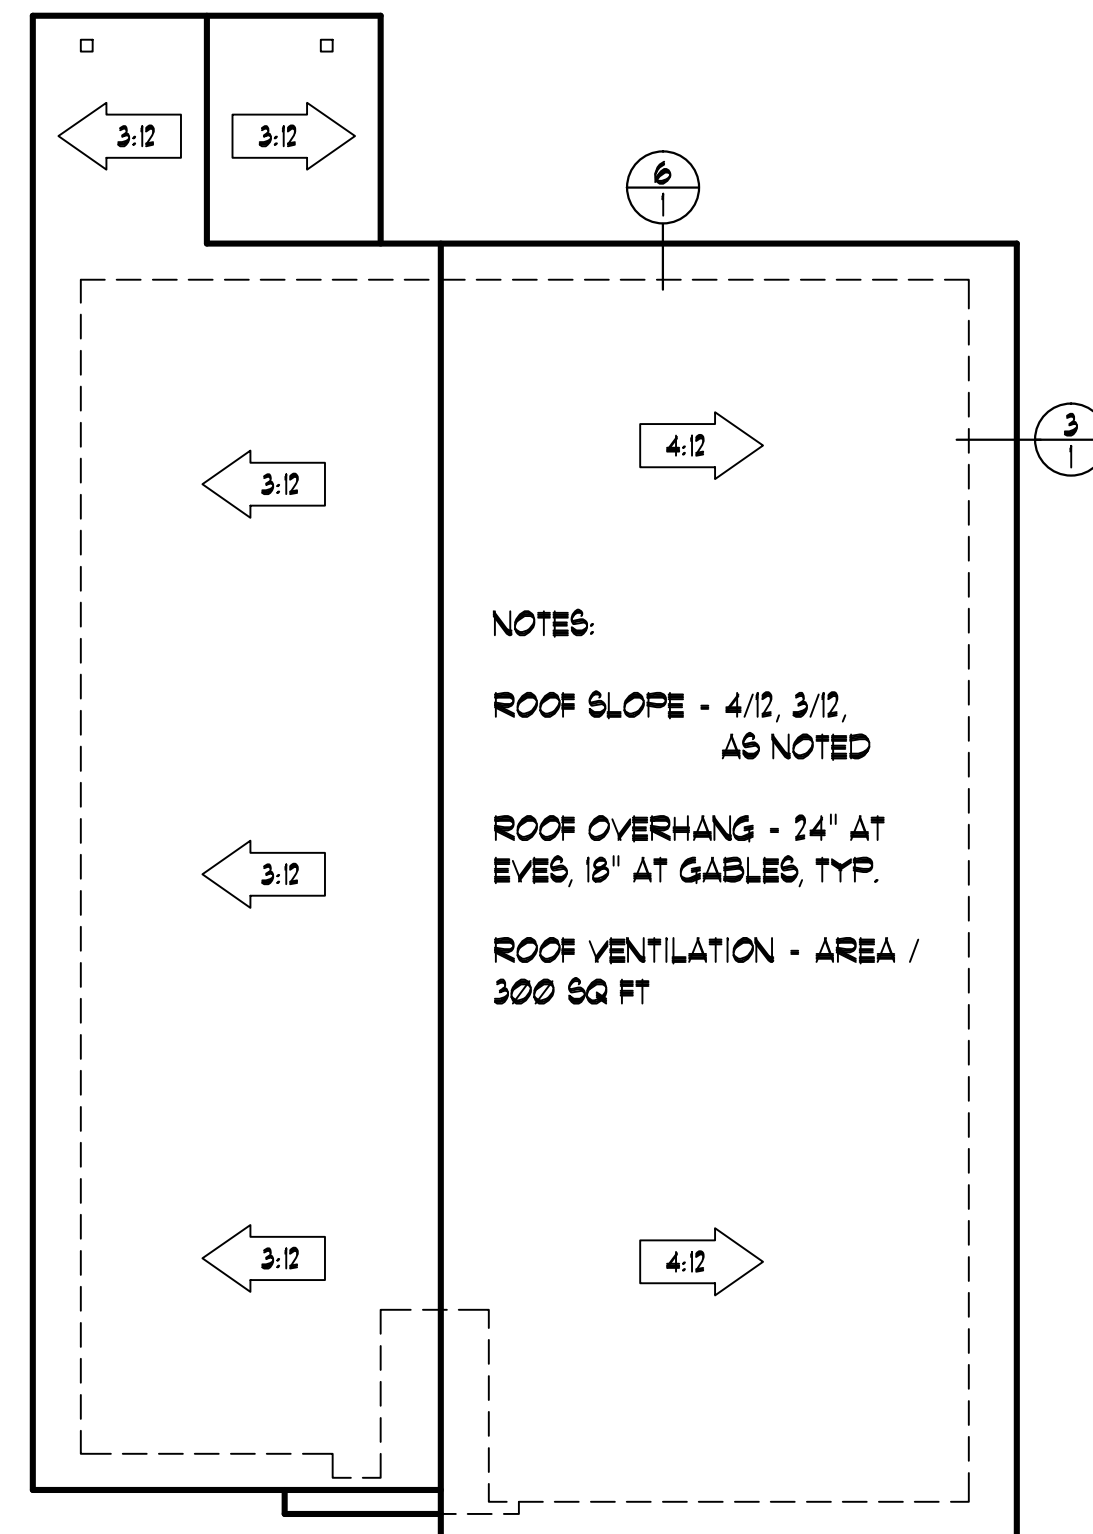


**ROOF PLAN**  
SCALE: 1/8"=1'-0"

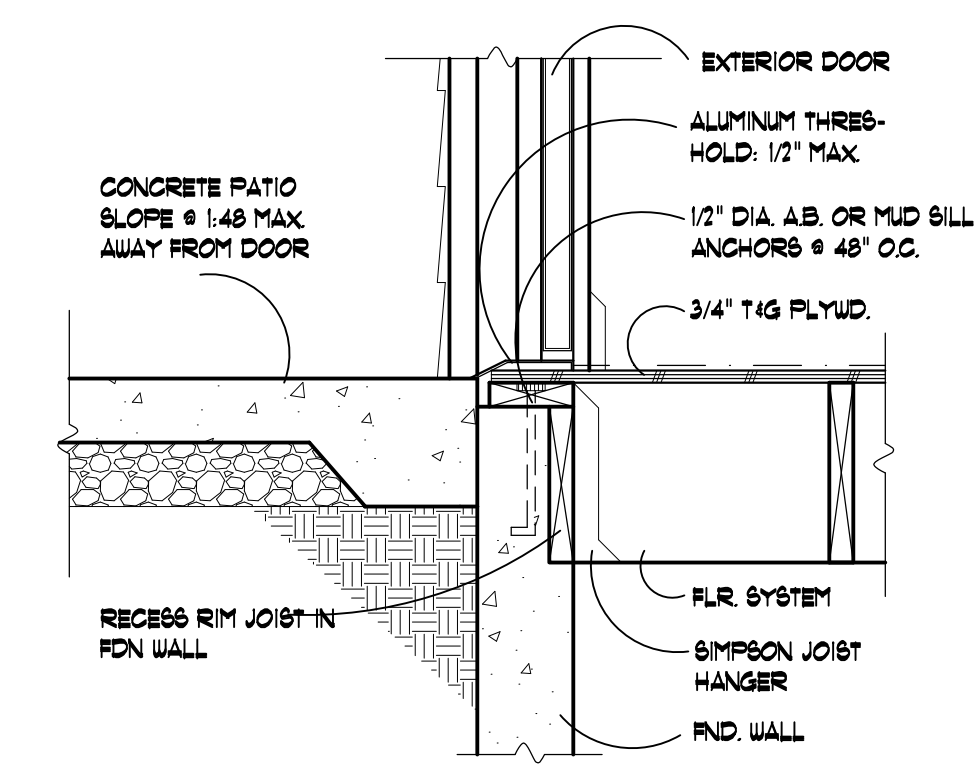


**7 NO STEP ENTRY**  
SCALE: 1"=1'-0"

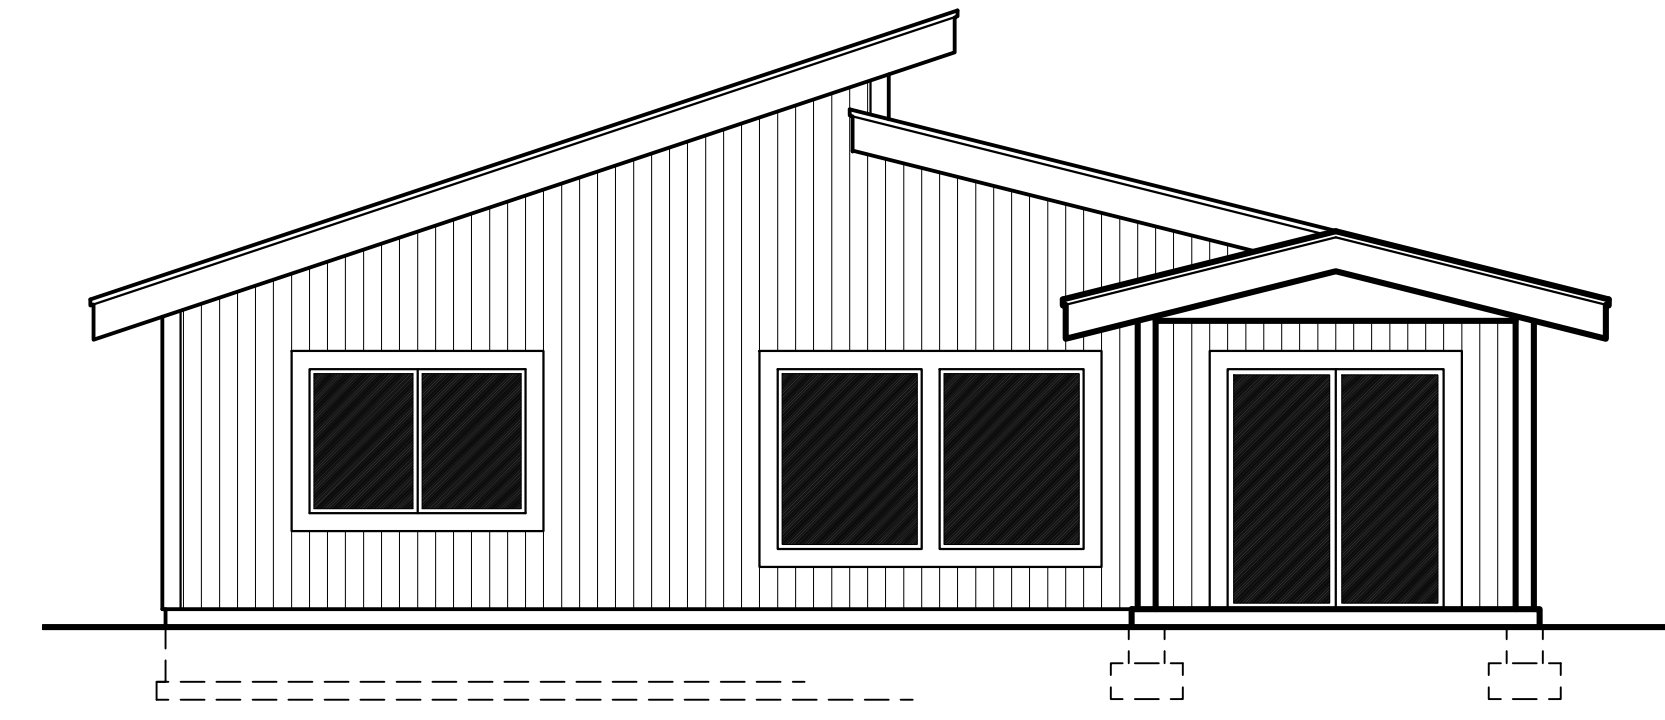


**REAR ELEVATION**  
SCALE: 3/16"=1'-0"

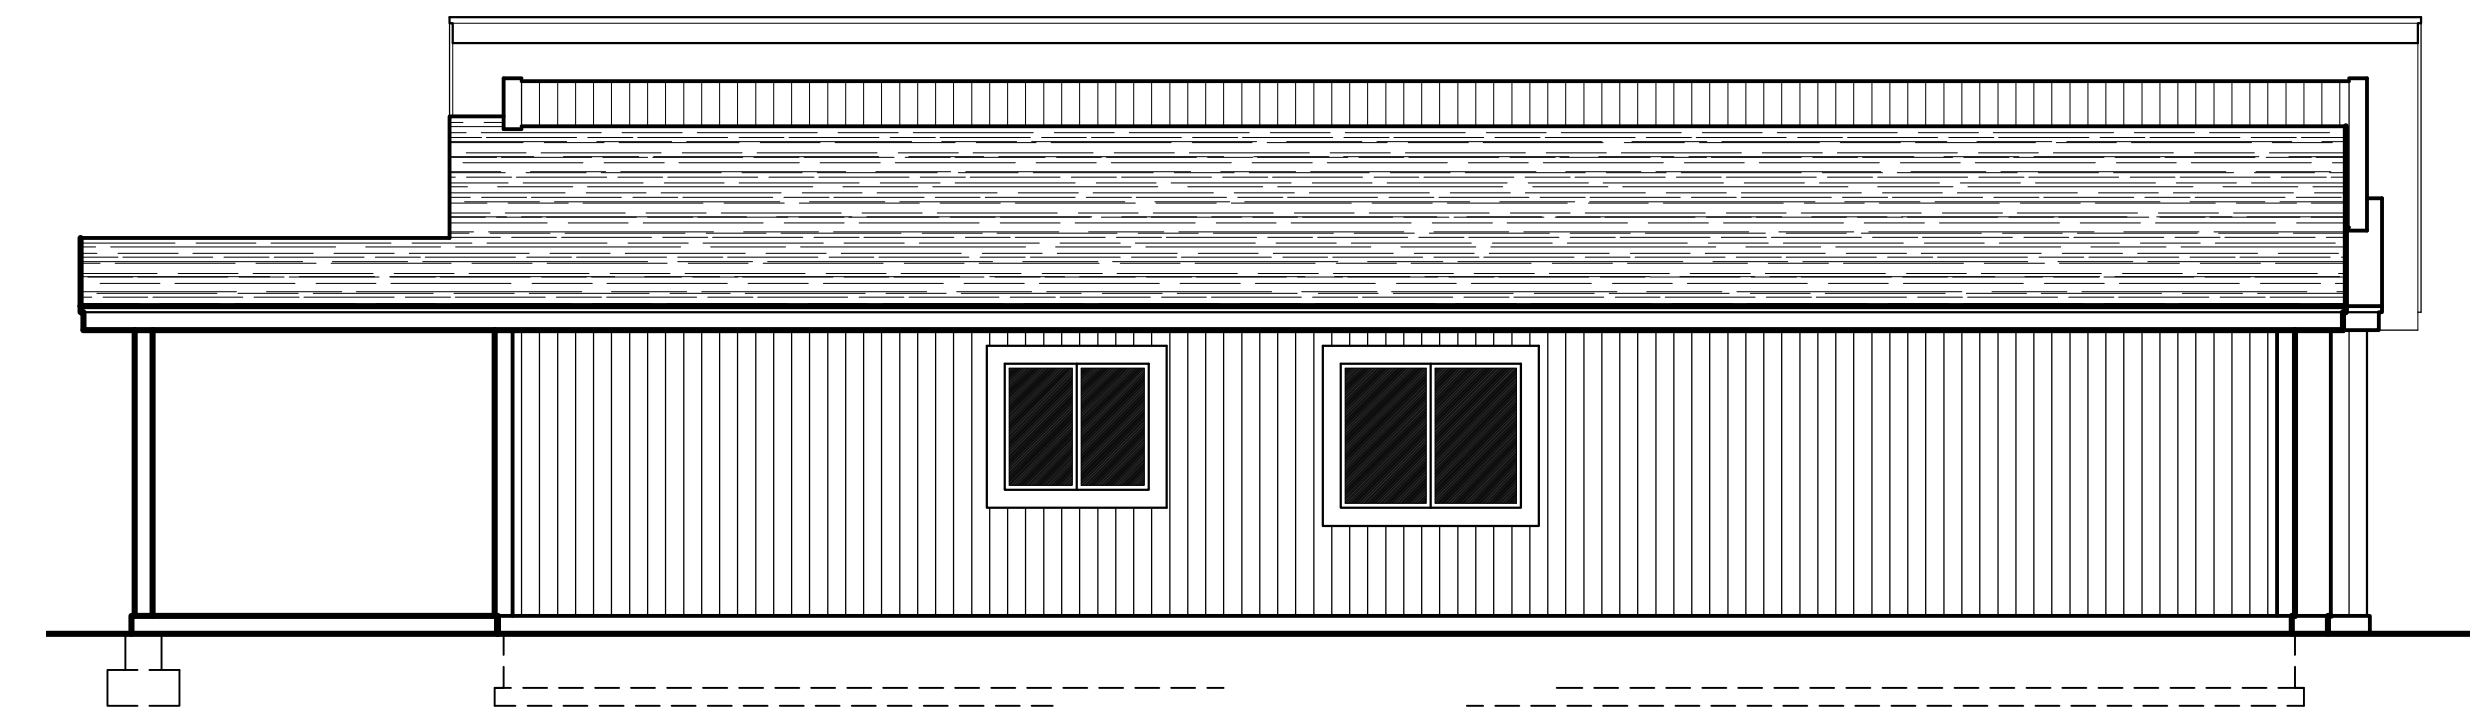

**LEFT ELEVATION**  
SCALE: 3/16"=1'-0"

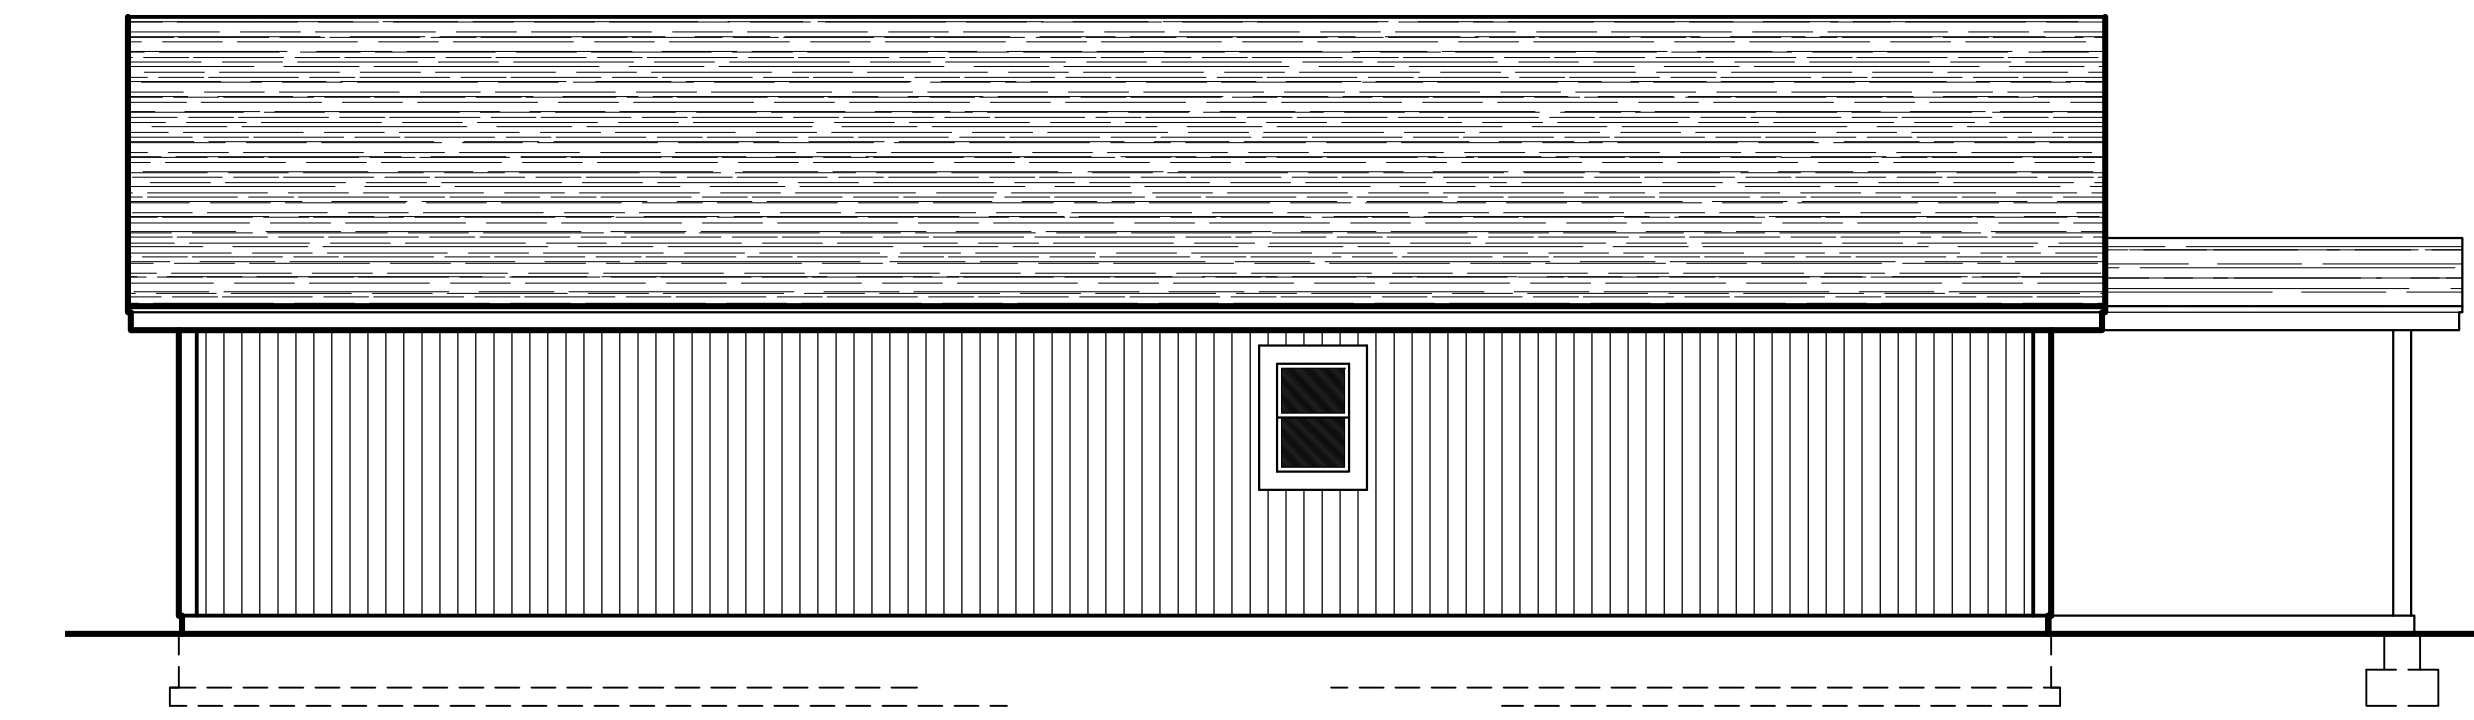

**RIGHT ELEVATION**  
SCALE: 3/16"=1'-0"

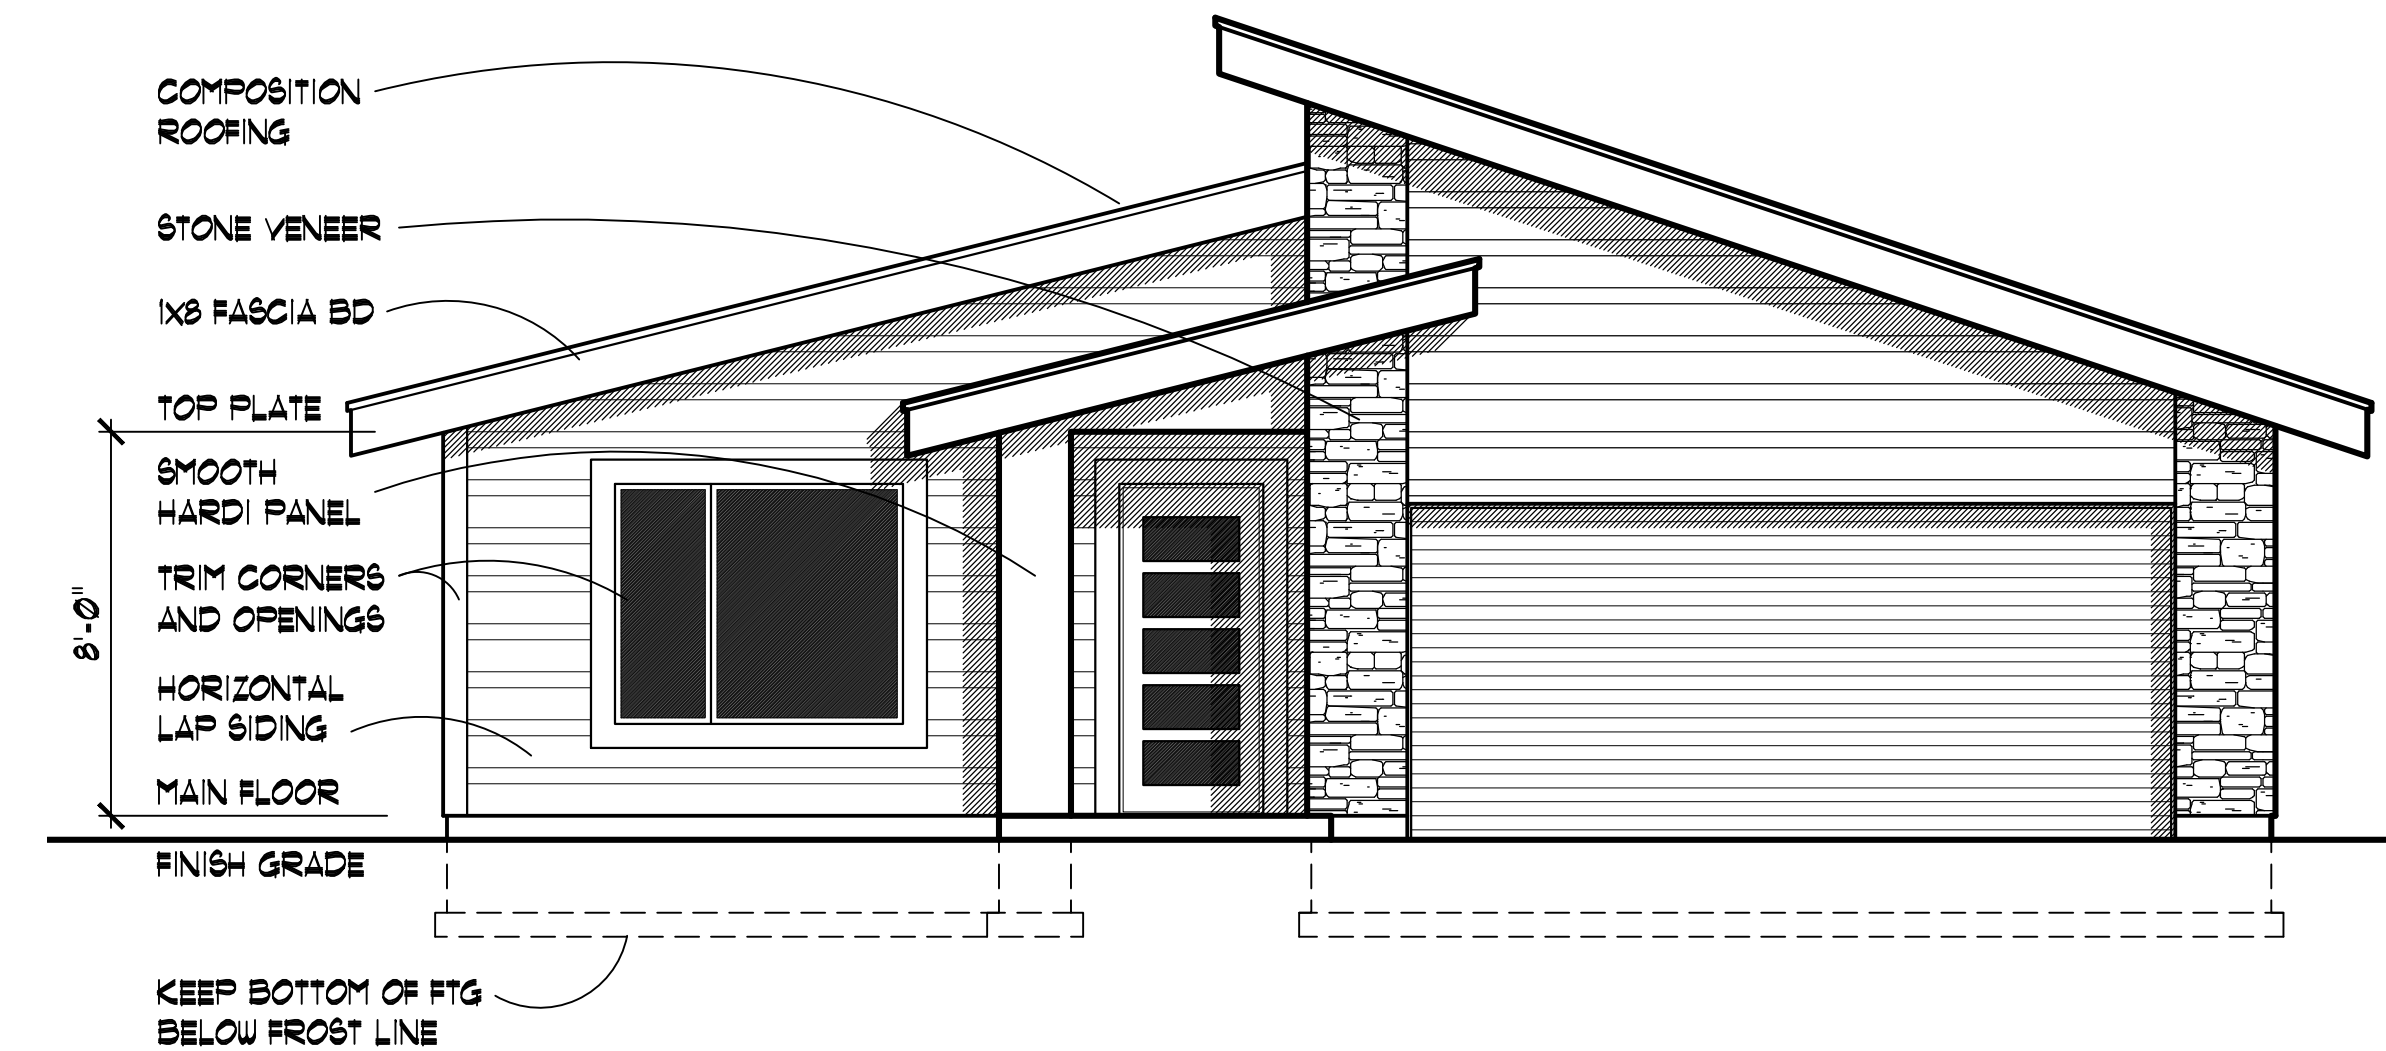

**FRONT ELEVATION**  
SCALE: 1/4"=1'-0"

EVERY EFFORT HAS BEEN MADE TO INSURE THE ACCURACY OF THESE DRAWINGS. HOWEVER, THE CONTRACTOR SHALL CHECK & VERIFY ALL DIMENSIONS PRIOR TO CONSTRUCTION.

ALL IDEAS, DESIGNS, ARRANGMENTS, DRAWINGS & PLANS SET FORTH ON THIS SHEET ARE THE ORIGINAL WORK, PRODUCT OF, OWNED BY, AND ARE THE PROPERTY OF ITS RESPECTIVE OWNER(S).

502 N MULLAN RD  
 SPOKANE VALLEY, WA 99206  
 PHONE: (509) 362-2214  
 www.spokanehouseplans.com

SPOKANE HOUSE PLANS INC

CONTENTS  
 ELEVATIONS, ROOF PLAN  
 BUILDING SECTION, DETAILS  
 1465 SF RANCHER

DATE: 10/27/18  
 SCALE: AS NOTED  
 1465-R  
 SHEET 1